


渠寬5.2公尺

渠高 3.2

設置範圍師範段1286等5筆地號

長度約300公尺

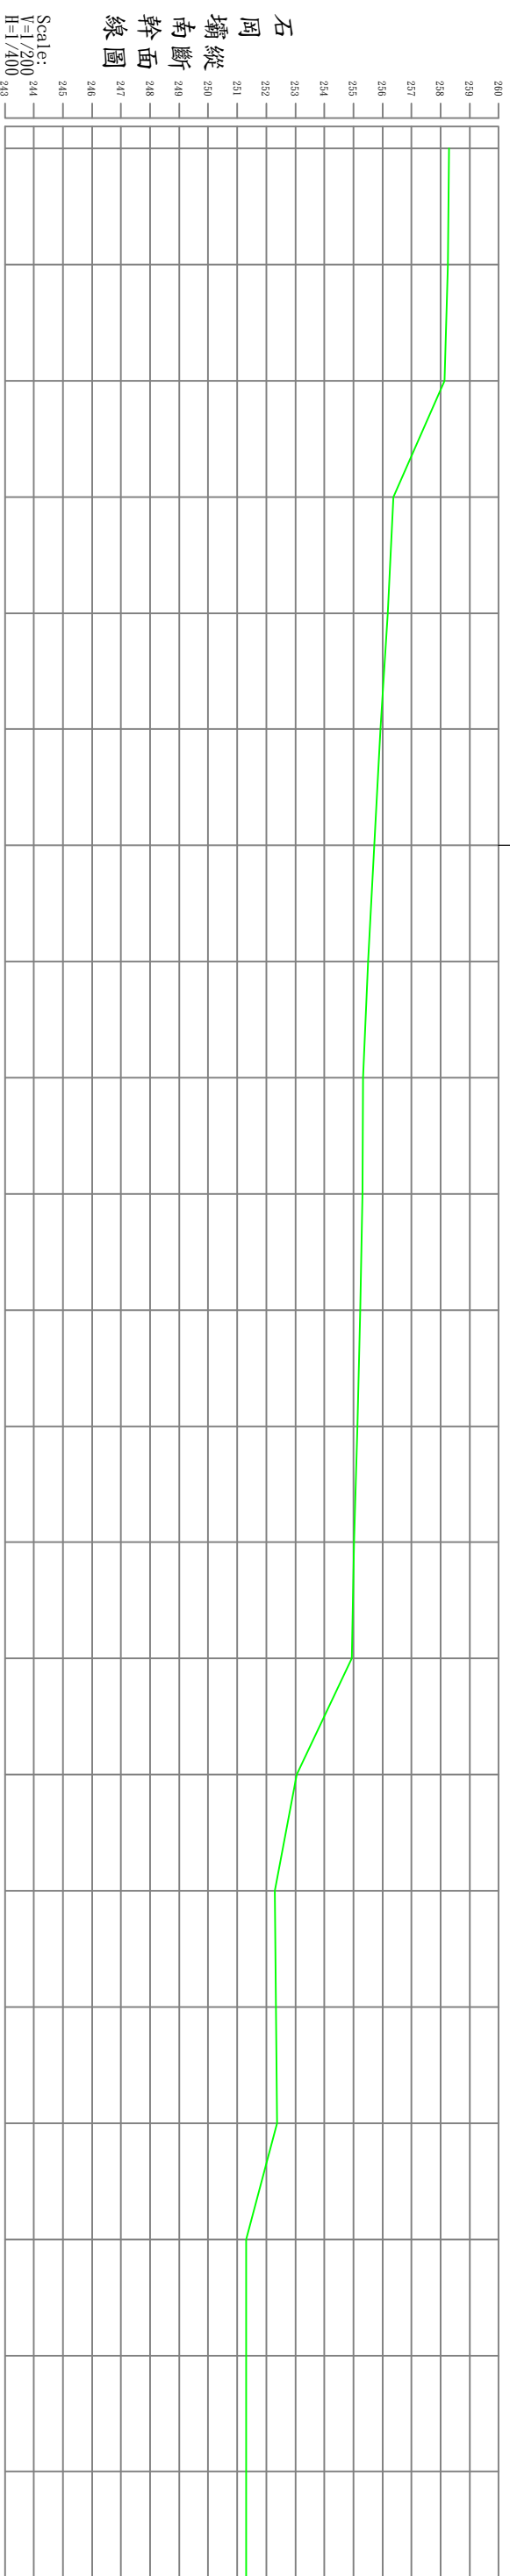

樁號	樁頂	樁頂面	樁頂點	挖深	填高	坡度
0K+000	0.00	-258.30	-	-	-	244.00 0K+000
+020	20.00	-258.26	-	-	-	
+040	20.00	-258.13	-	-	-	
+060	20.00	-256.38	-	-	-	
+080	20.00	-256.18	-	-	-	
+100	20.00	-255.94	-	-	-	
+120	20.00	-255.71	-	-	-	
+140	20.00	-255.51	-	-	-	
+160	20.00	-255.34	-	-	-	
+180	20.00	-255.31	-	-	-	
+200	20.00	-255.24	-	-	-	
+220	20.00	-255.13	-	-	-	
+240	20.00	-255.02	-	-	-	
+260	20.00	-254.94	-	-	-	
+280	20.00	-253.04	-	-	-	
+300	20.00	-252.30	-	-	0.00	
+320	20.00	-252.34	-	-	-	
+340	20.00	-252.37	-	-	-	
+360	20.00	-251.30	-	-	-	
+380	20.00	-251.30	-	-	-	
+400	20.00	-251.30	-	-	-	